




Hornsey Town Hall Complex- Proposed Development Areas

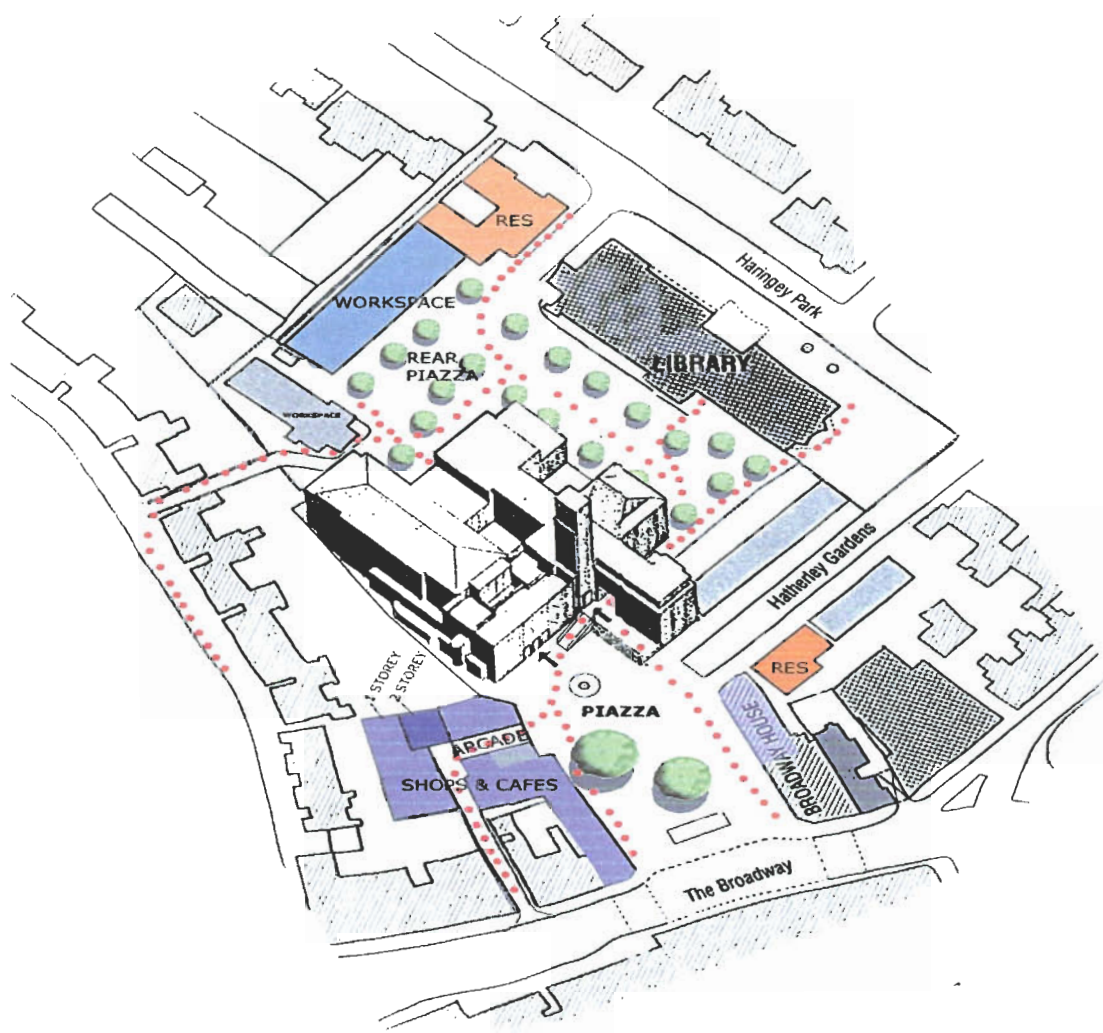

Hornsey Town Hall Complex- Proposed Development Areas

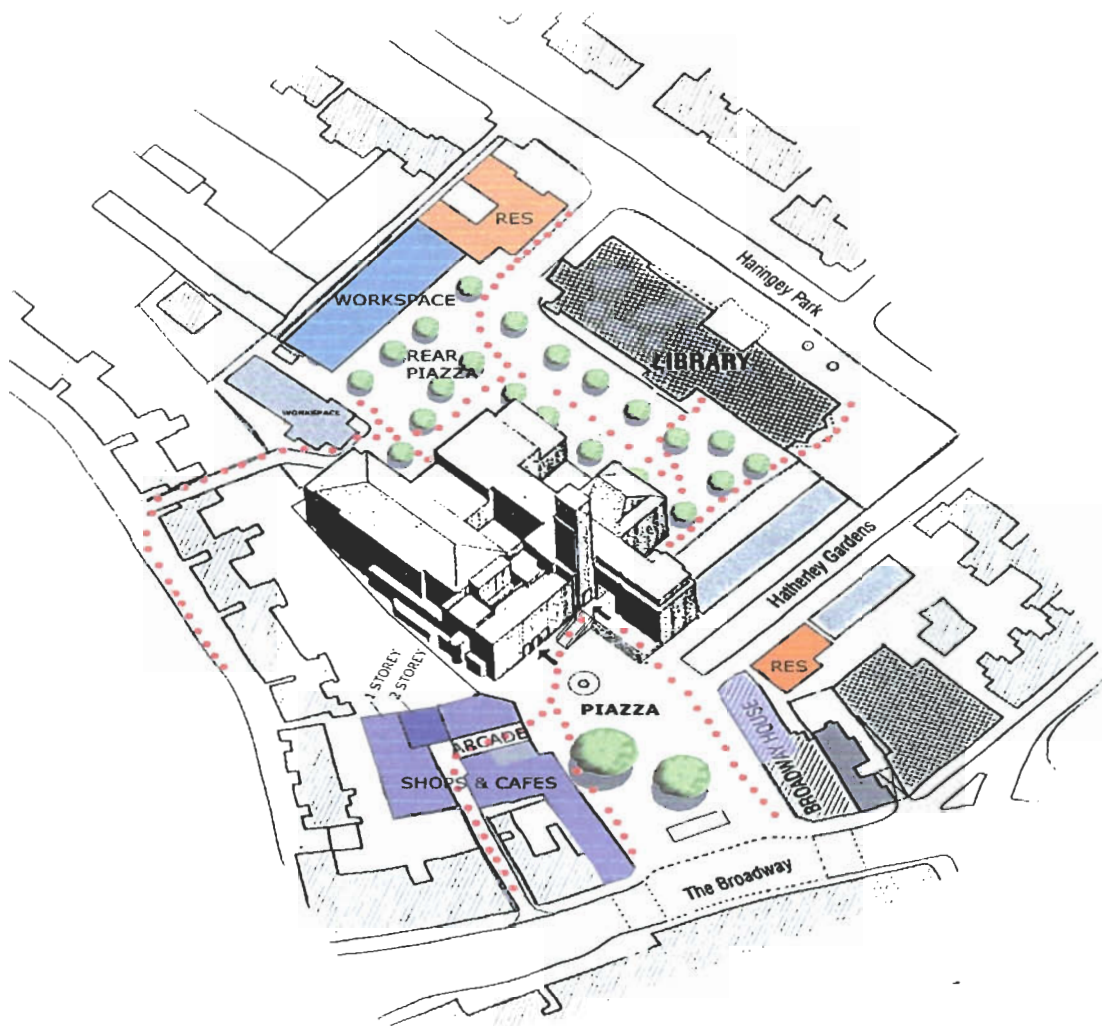

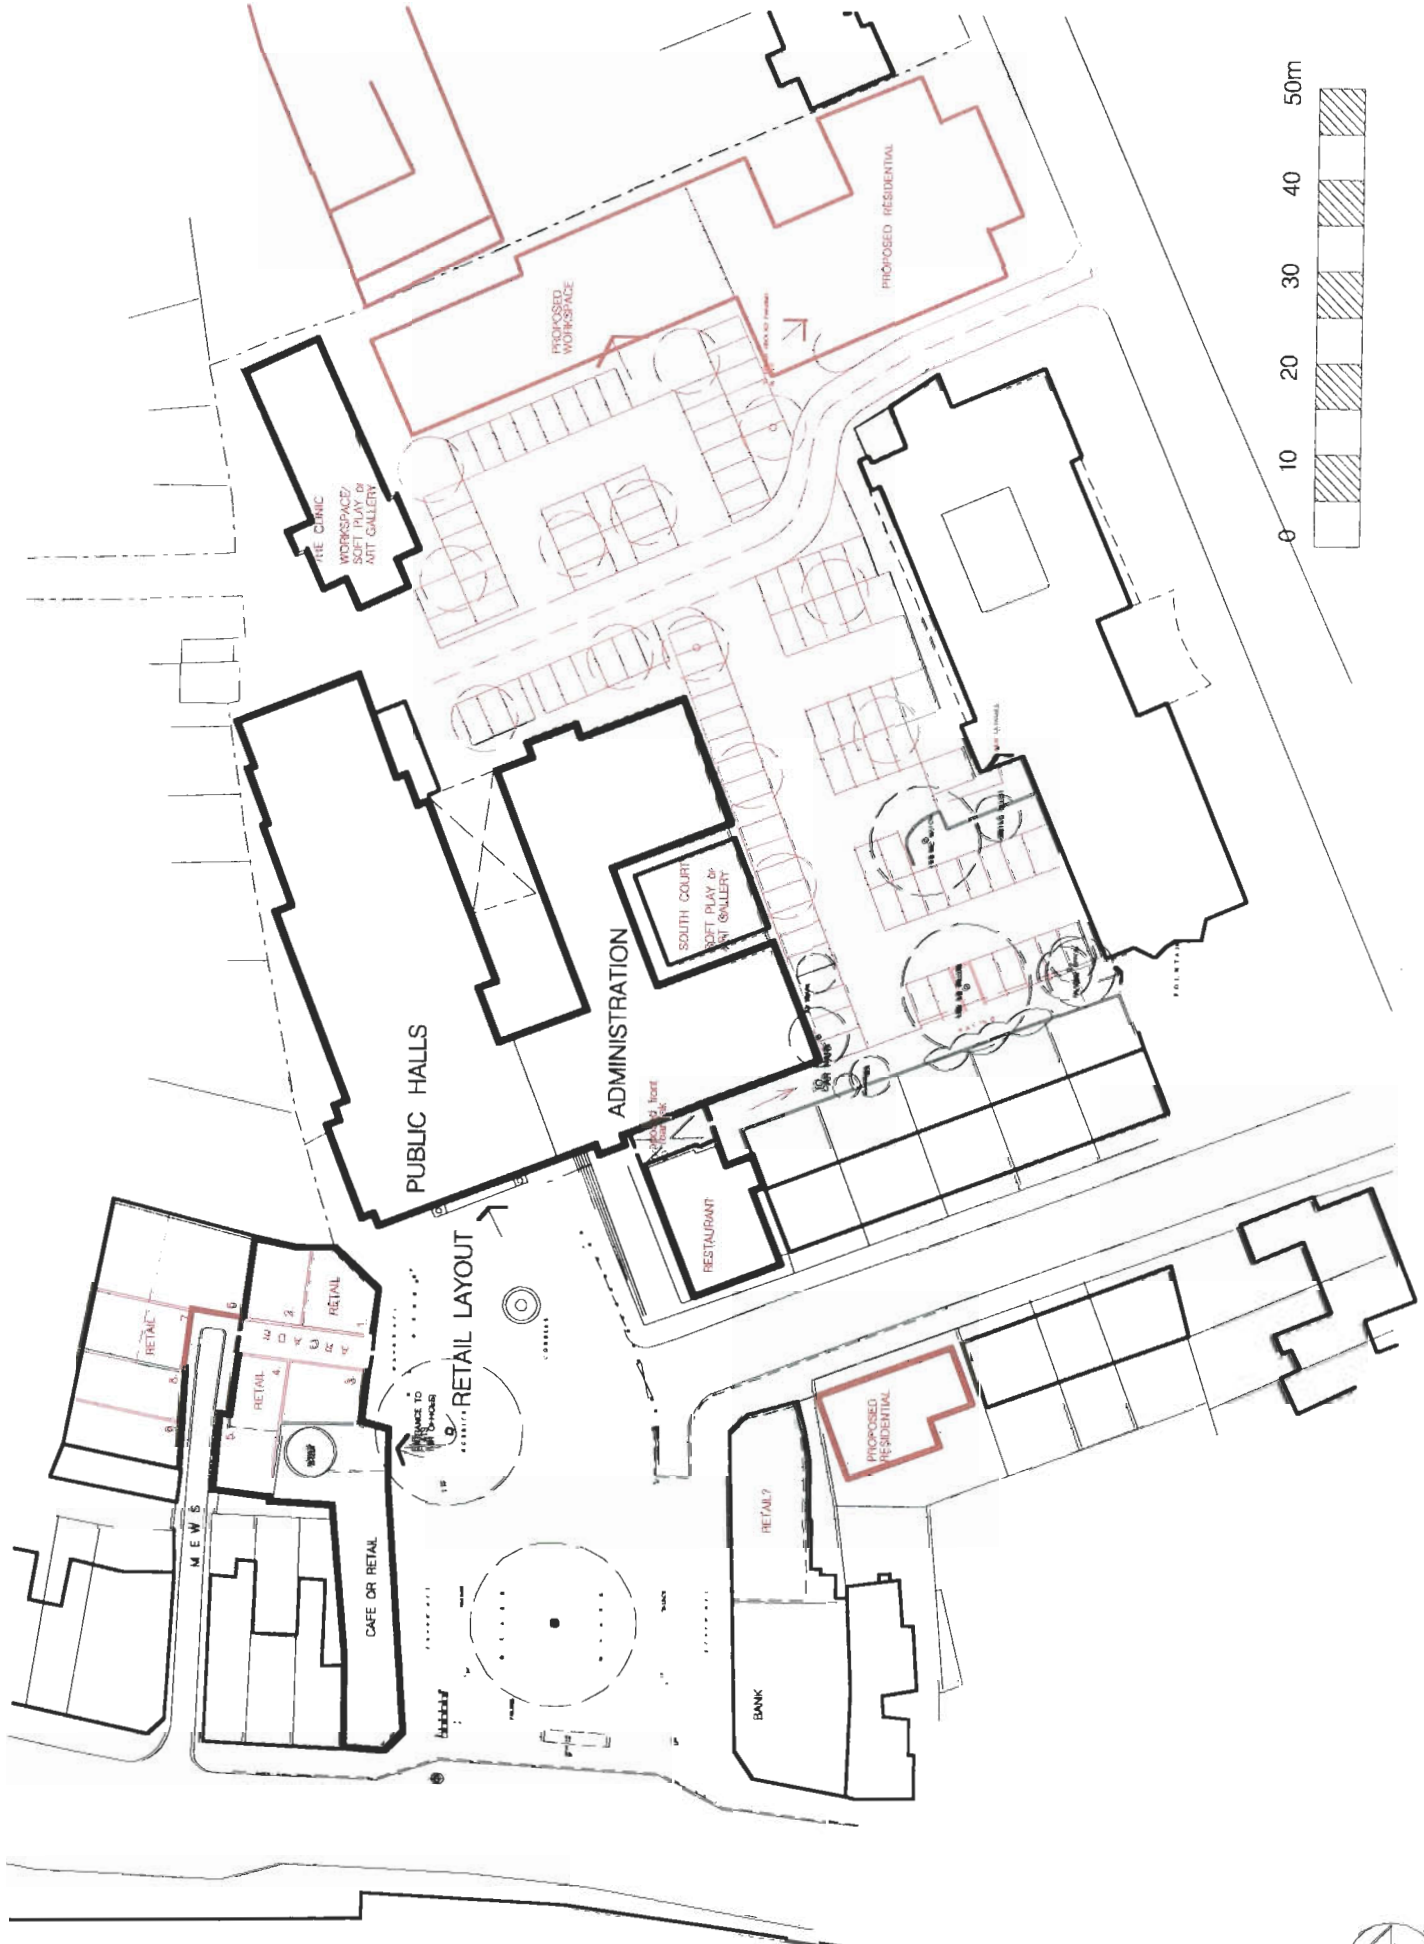

SITE LAYOUT

NEW DEVELOPMENT SHOWN IN RED



RETAIL

9.

8.

M E W S

RETAIL

5.

A B C A D F

2.

4.

stair

CAFE OR RETAIL

RETAIL

1.

3.

6.

7.

p a v e m e n t

ENTRANCE TO
FLATS
(OR OFFICES)

o LP

p a v e m e n t


o LP

RAILINGS




RETAIL LAYOUT


COBBLES

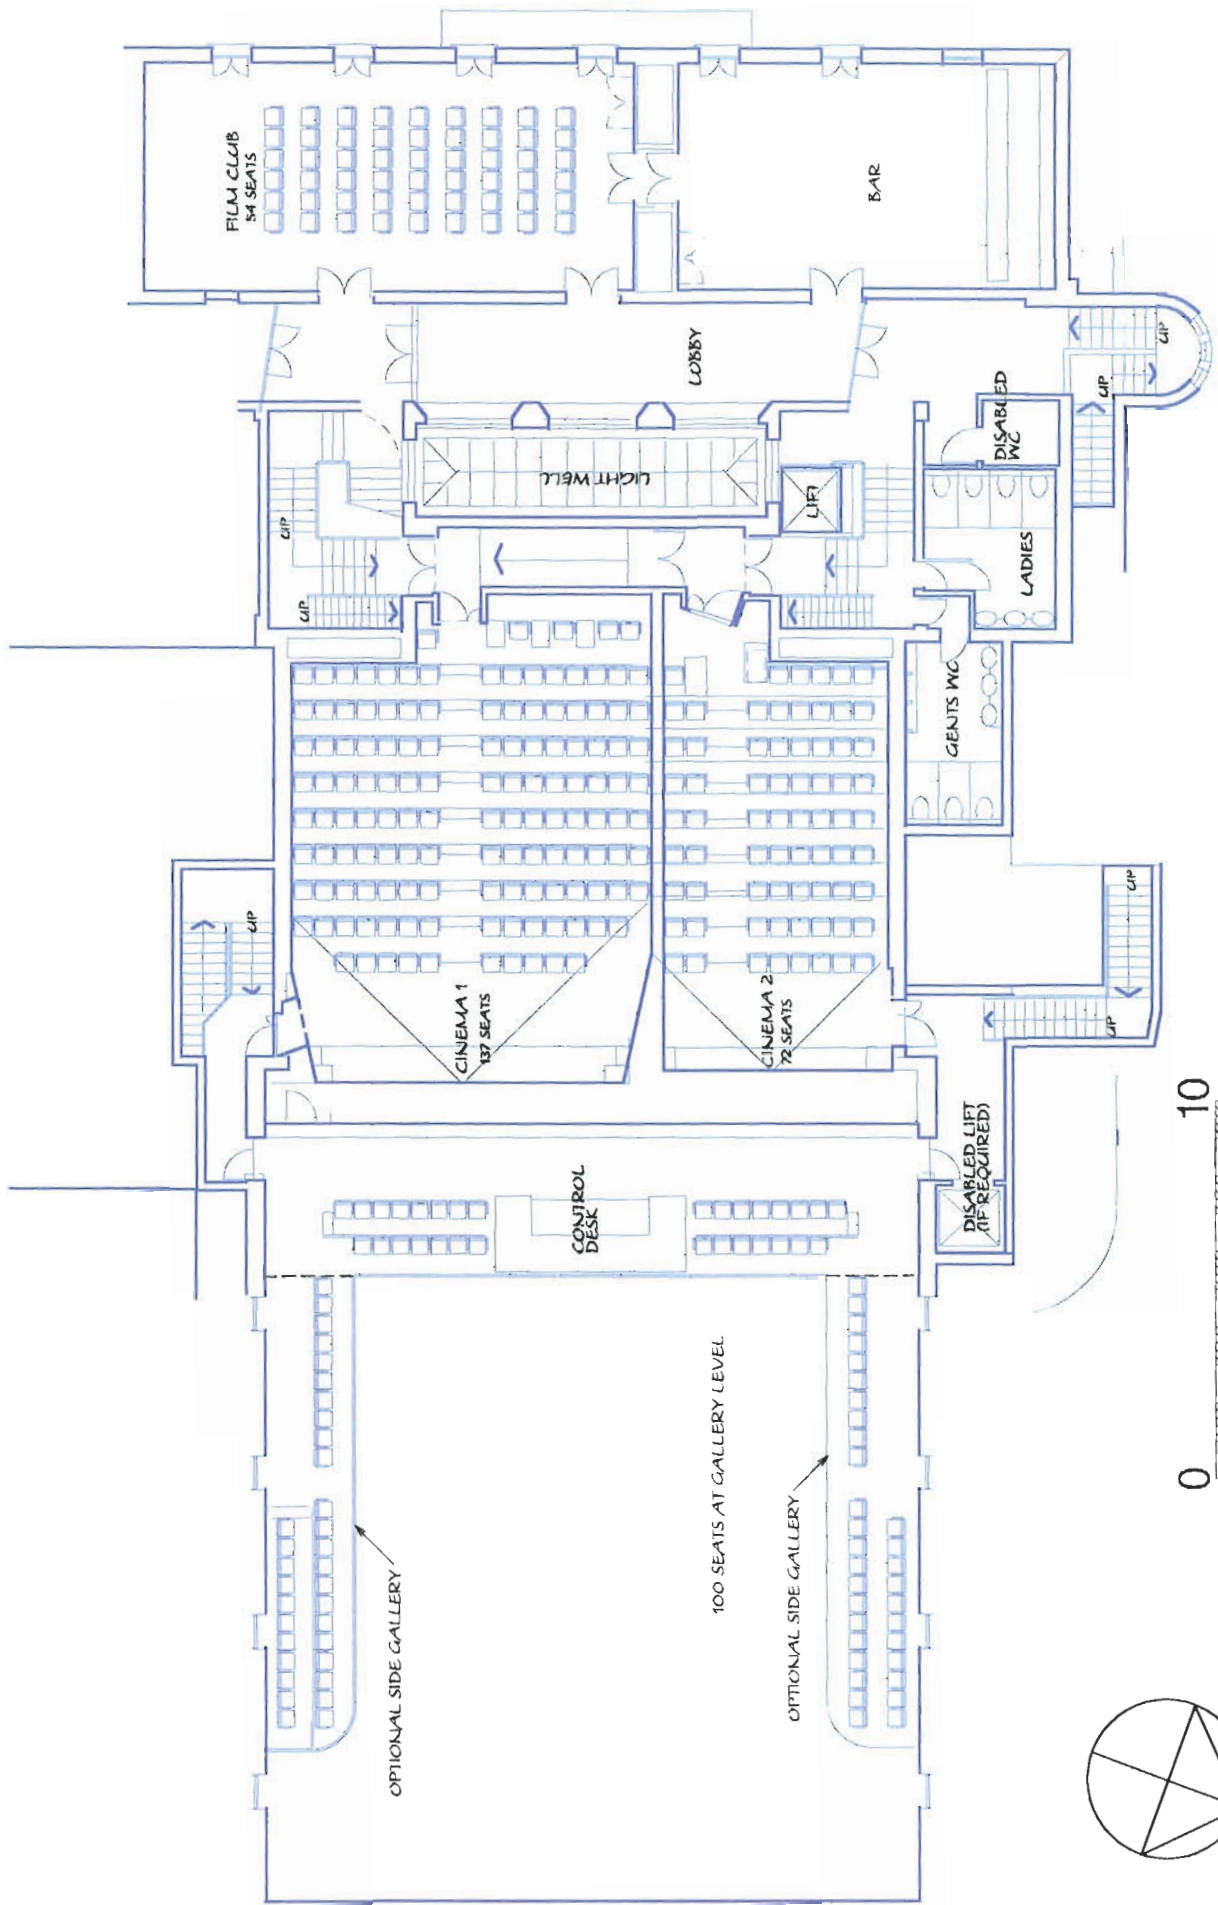


PUBLIC HALLS -CINEMA PLAN

PUBLIC HALLS - CINEMA PLAN

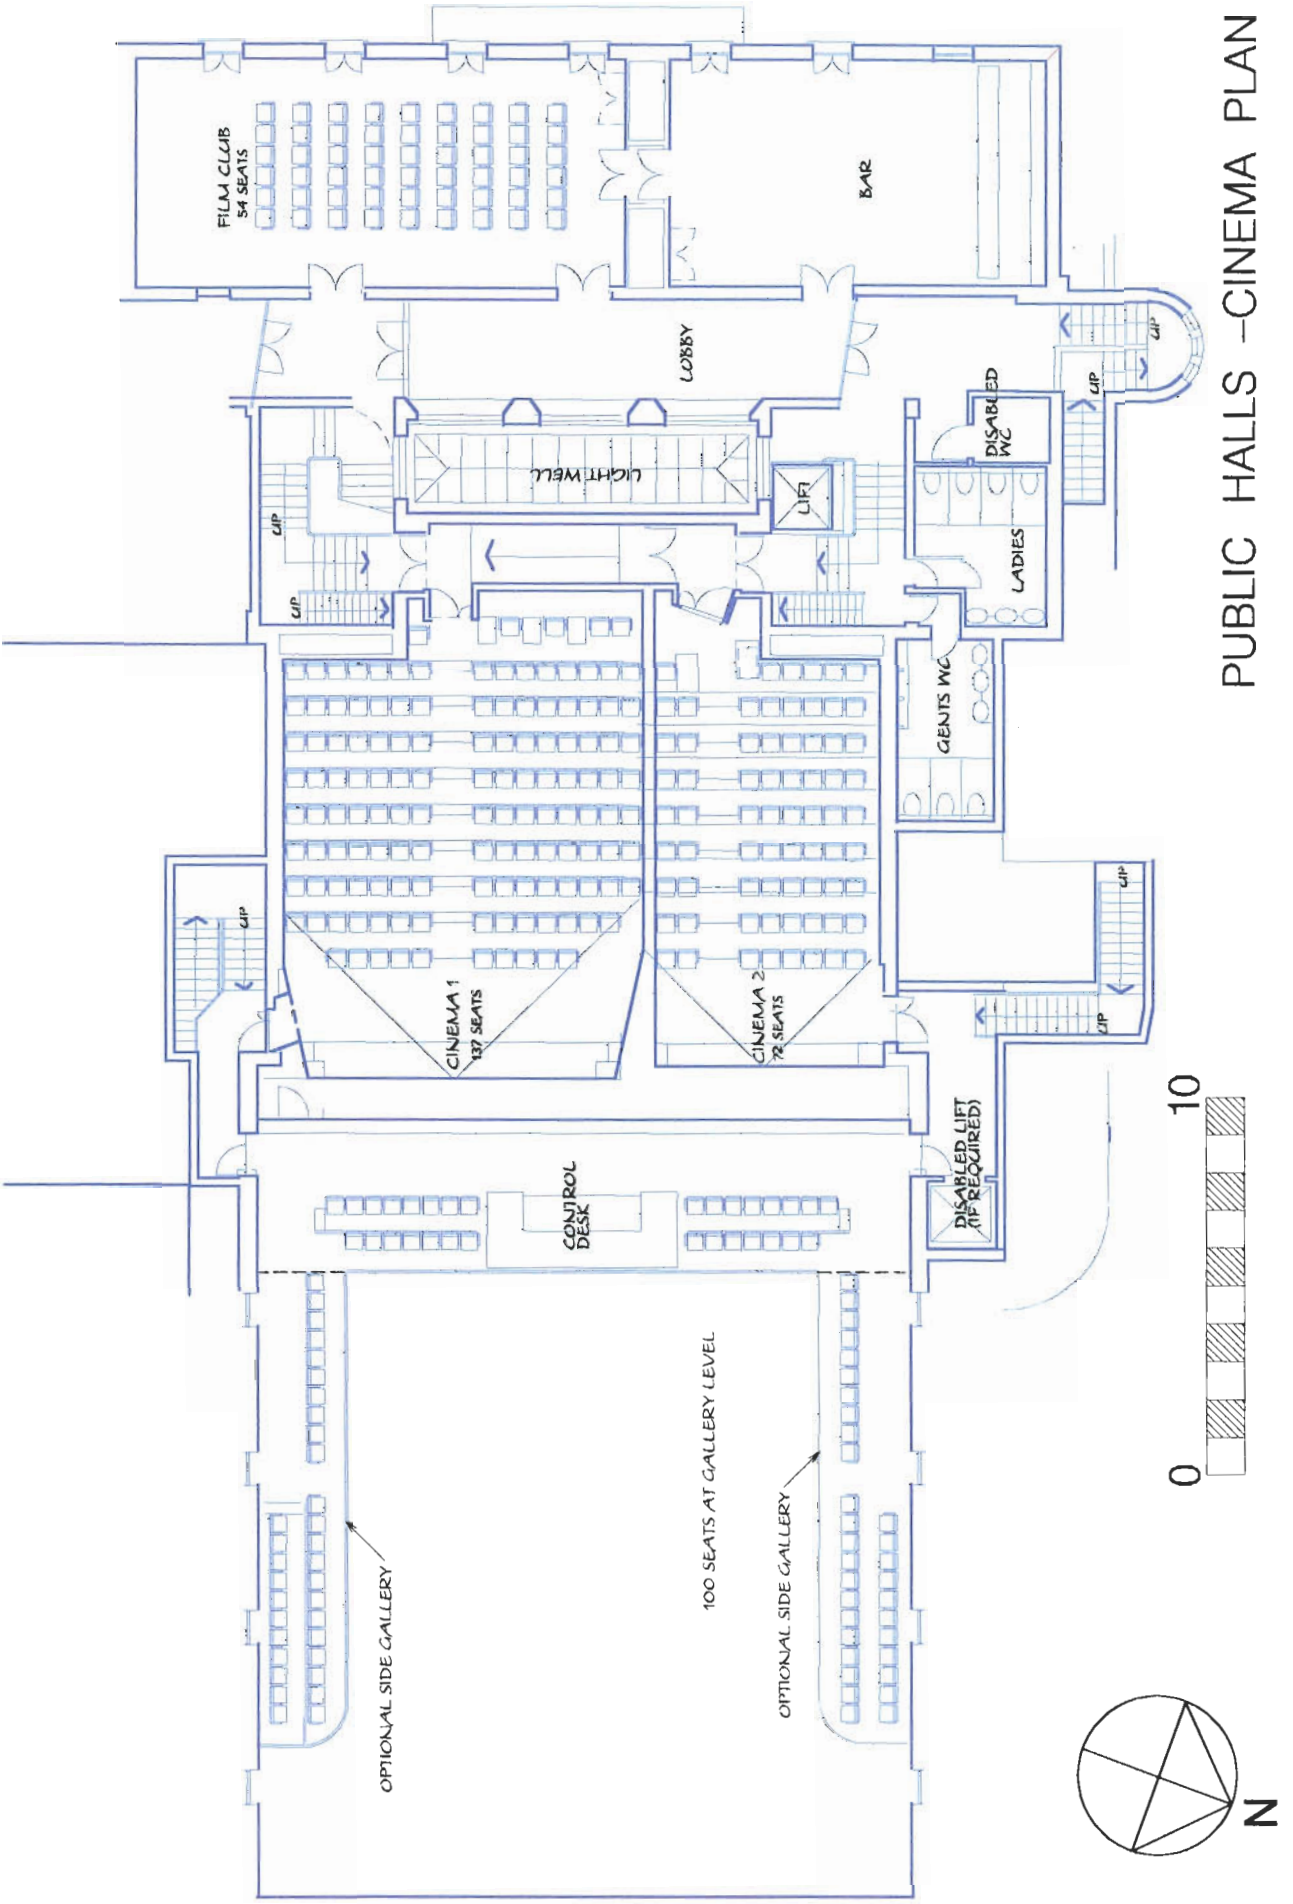

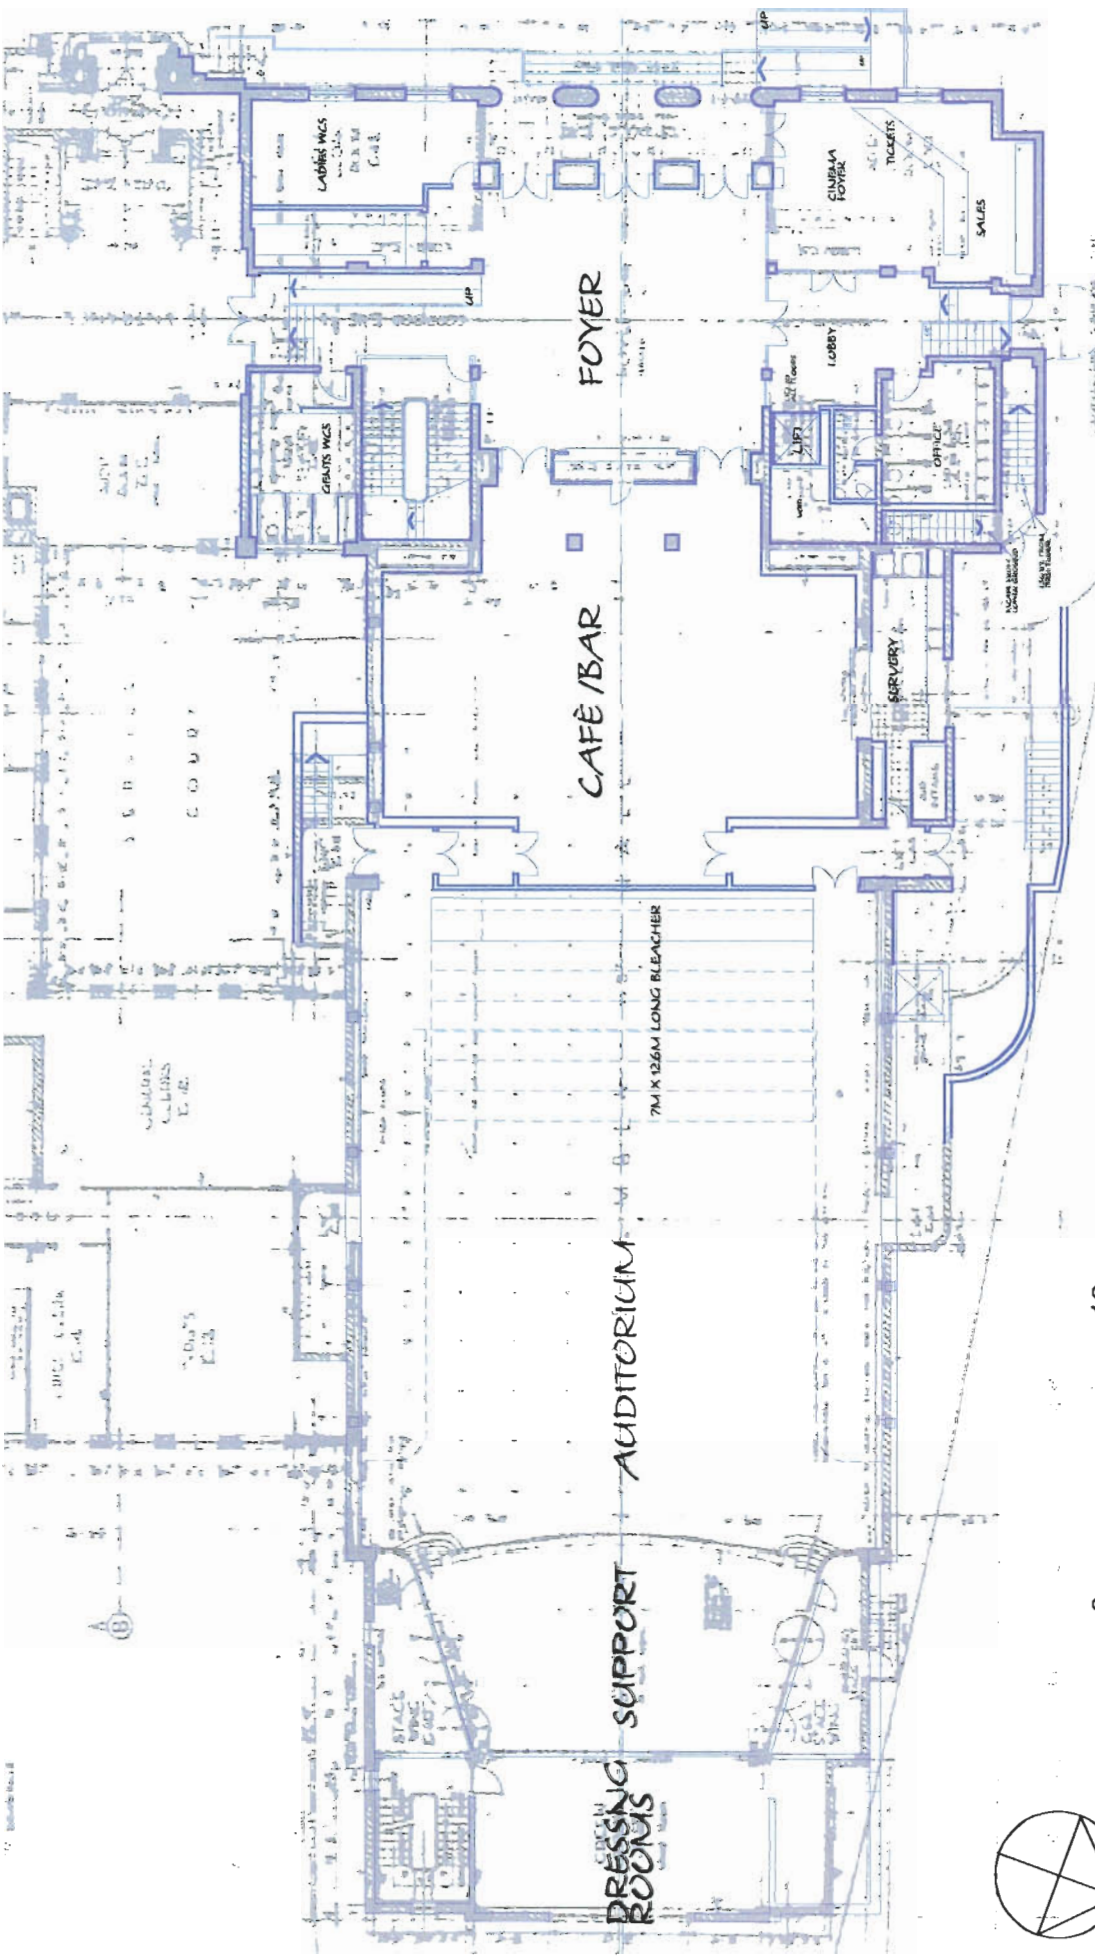

PUBLIC HALLS - UPPER GROUND PLAN

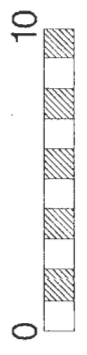

DRESSING ROOMS

SUPPORT

AUDITORIUM

7M X 126M LONG BLEACHER

CAFÉ / BAR

FOYER

SERVICERY

LOBBY

CLUBBOX FOYER


TICKETS

SALES

GRANTS WGS


LABOUR WGS

1:100

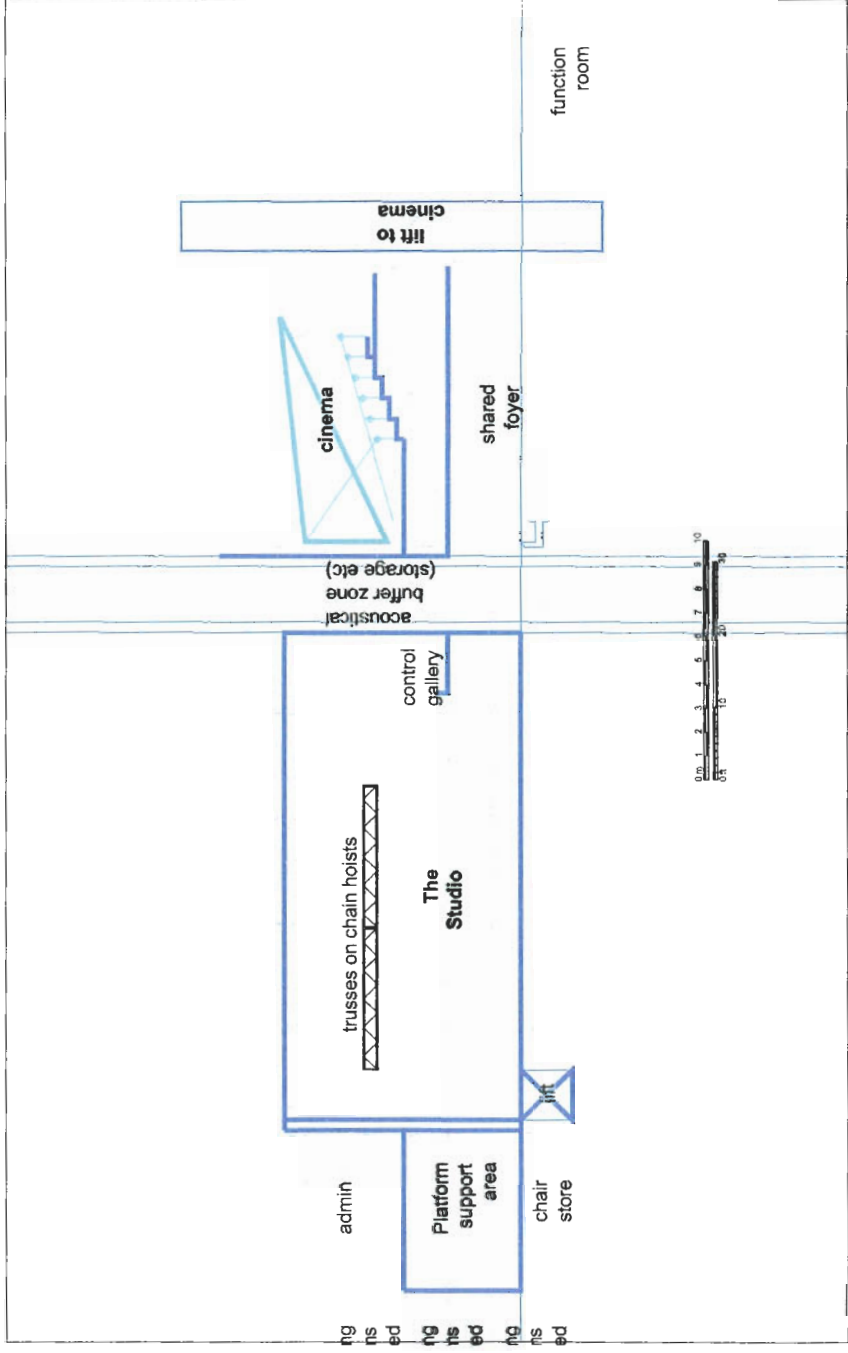

ns
ed
ns
ed
ns
ed

ACOUSTIC DIMENSIONS 24 Strychale Avenue Coventry, CV5 6DX United Kingdom www.acousticdimensions.com	Project: Homsey Town Hall
	Title: Concept Development -- Section
	Scale: 1:200 on A4 Date: 040609 Number: 3129-001

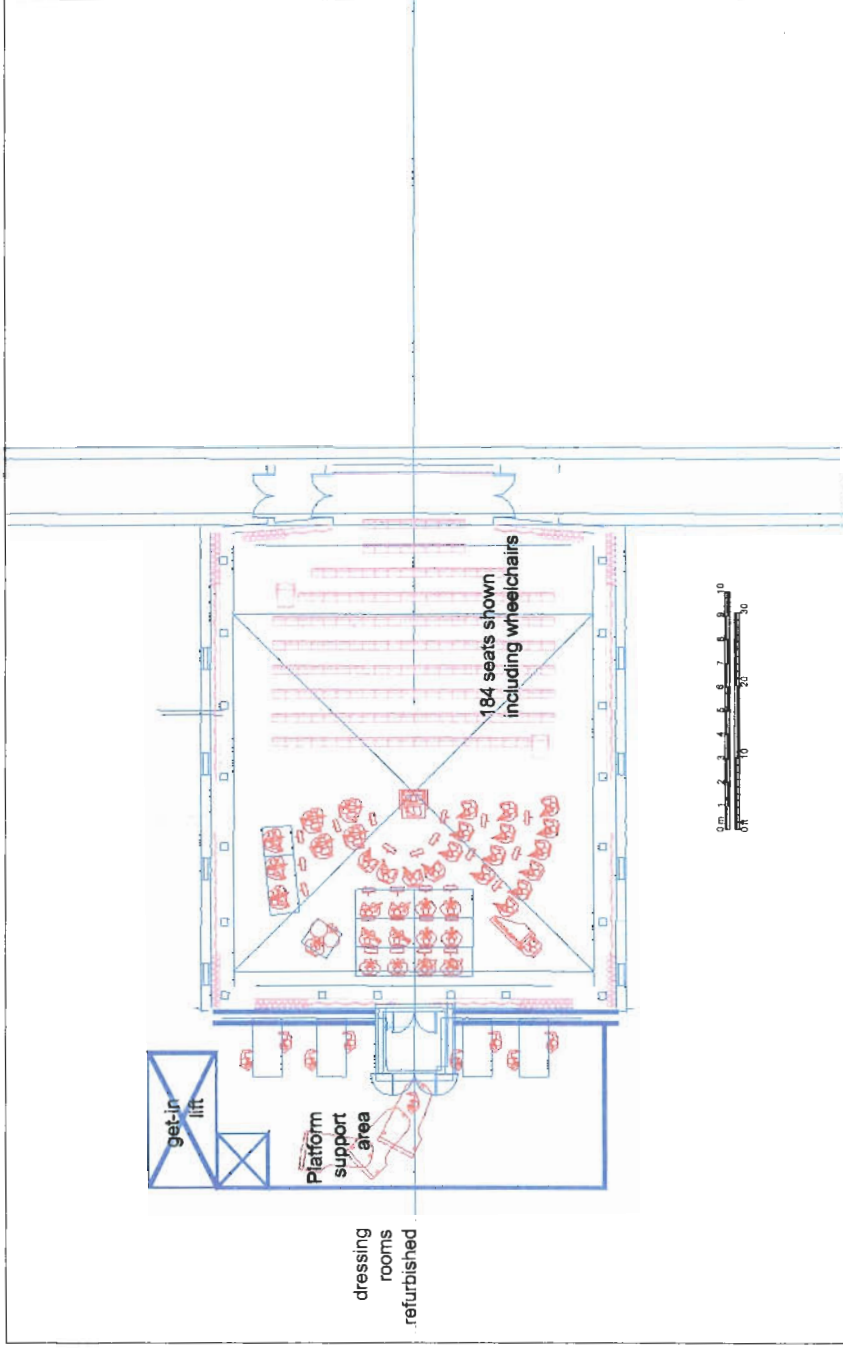

Project: Hornsey Town Hall
 Title: Concept Development -- Plan main level
 Scale: 1:200 on A4
 Date: 040609
 Number: 3129-002

ACOUSTIC DIMENSIONS
 24 Styvechale Avenue
 Coventry, CV5 5DX
 United Kingdom
 www.acousticdimensions.com

t: 44 (0) 24 7867 3845
 f: 44 (0) 24 7867 9820



**Hornsey Town Hall
Business Plan December 2004**



**Hornsey Town Hall
Business Plan December 2004**